


24.00 MT. WIDE ROAD

30.00 MT. WIDE ROAD

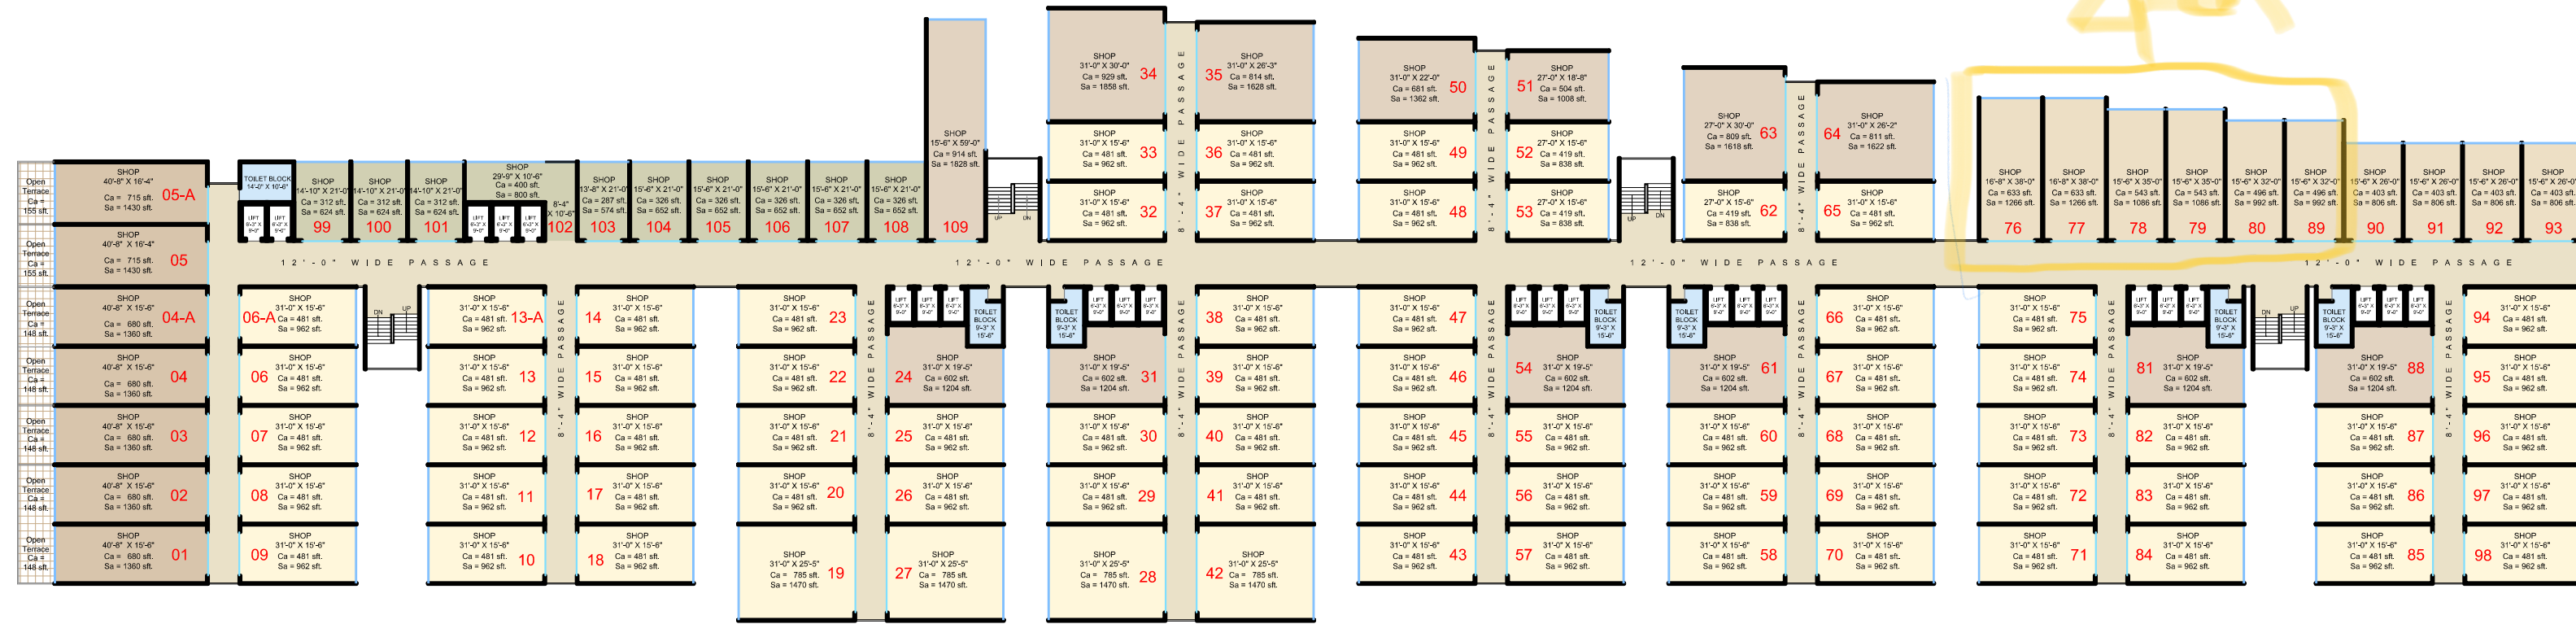

12.00 MT. WIDE ROAD

KUBERJI DECK [t.p.s. no:35 (kumbharia - saroli) , f.p.-200 + 213 + 214 / 2 - surat.]

BLACK INK

1ST.FLOOR PLAN

Alternative	drawn by	checked by	date	scale	north	
002	JEETUBHAI	KIRTI MEHTA	26-01-2018	N.T.S.		Sanjay Josshi 201,Ritz square,near indoor stadium, ghod dod road, surat (gujarat). ph. +91-99798-61616/17, 0261 2666770/990 mail :- todros@sjosshi.com