


SHREE KUBERJI "CROWN"

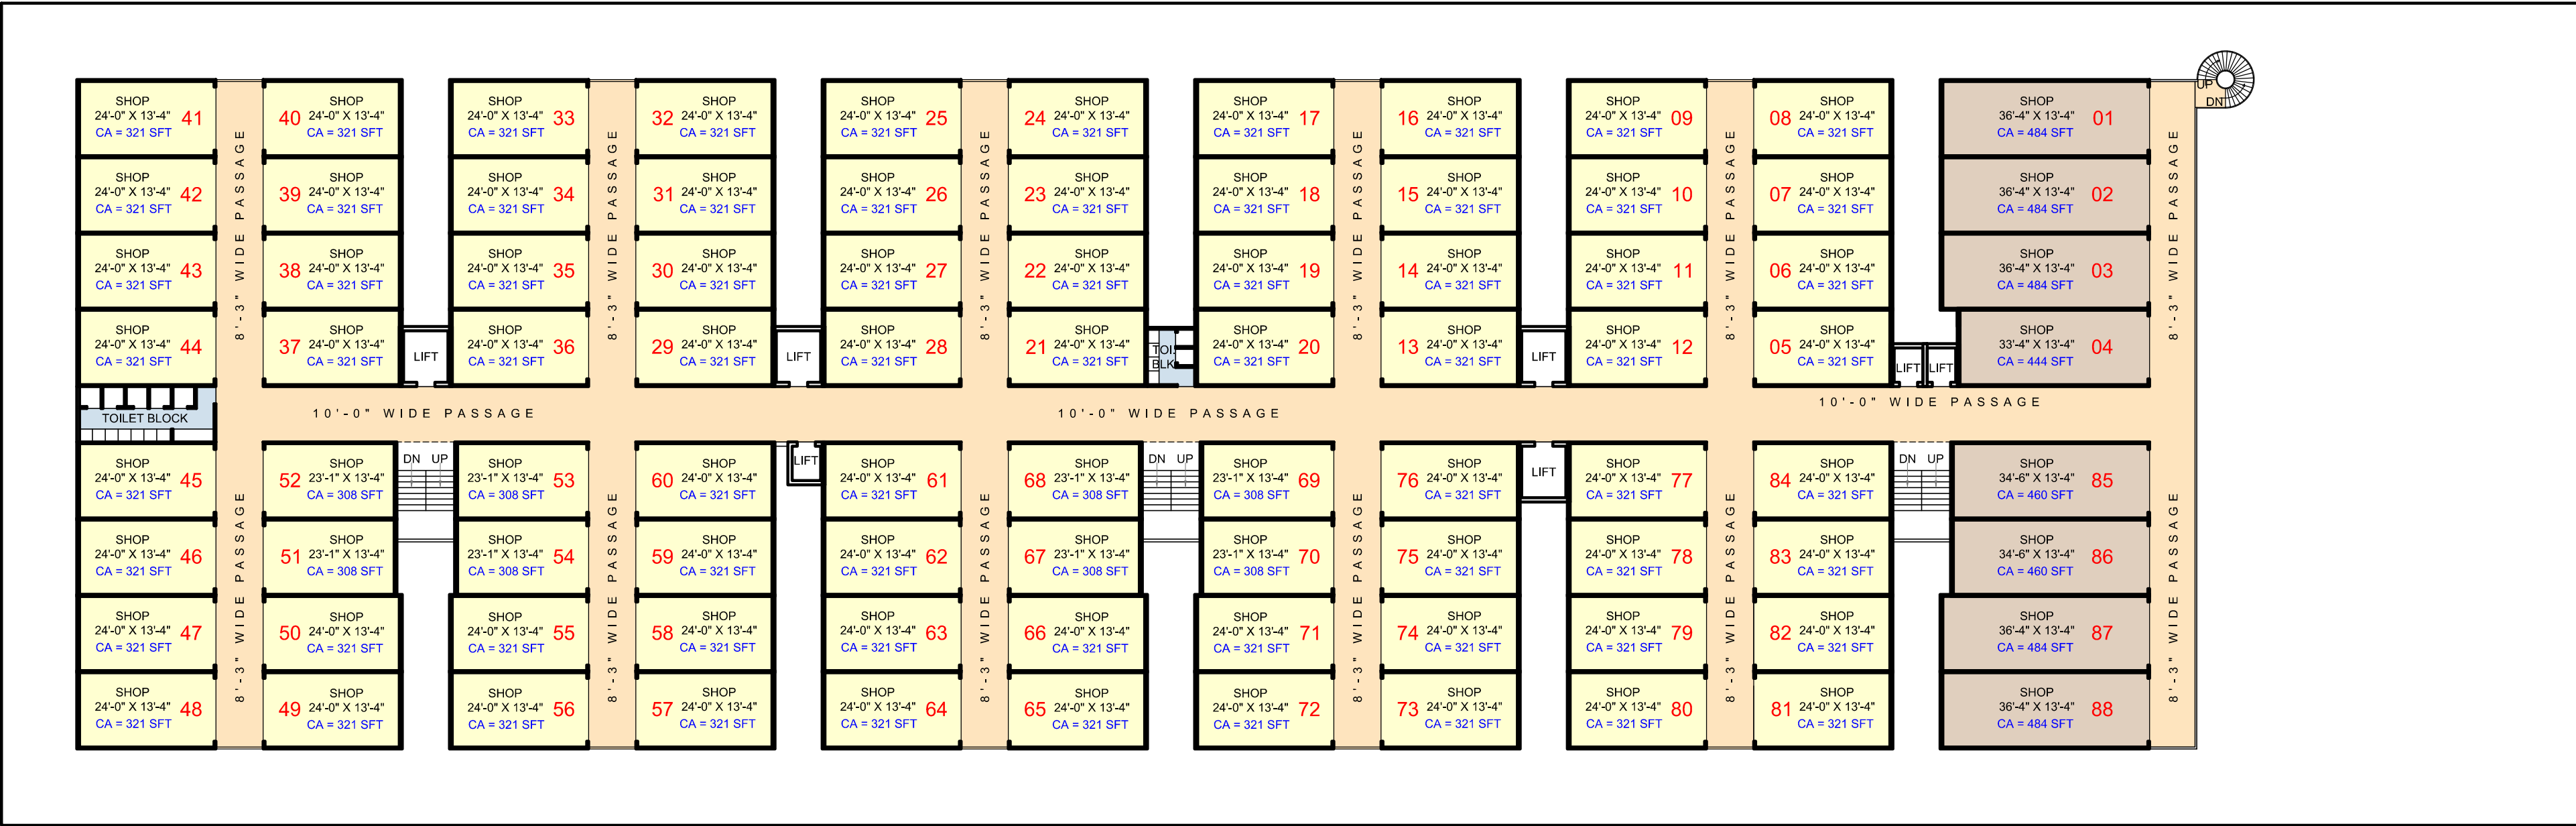

SHREE KUBERJI CROWN T.P. 19 (PARVAT - MAGOB) , F.P.- 61 , O.P. -42 , BLOCK - NO 92 , AT - SURAT

UPPER GROUND & 1ST. FLOOR PLAN

Alternative	date	scale	north
10	20-05-2018	N.T.S.	