


SHREE KUBERJI "CROWN"

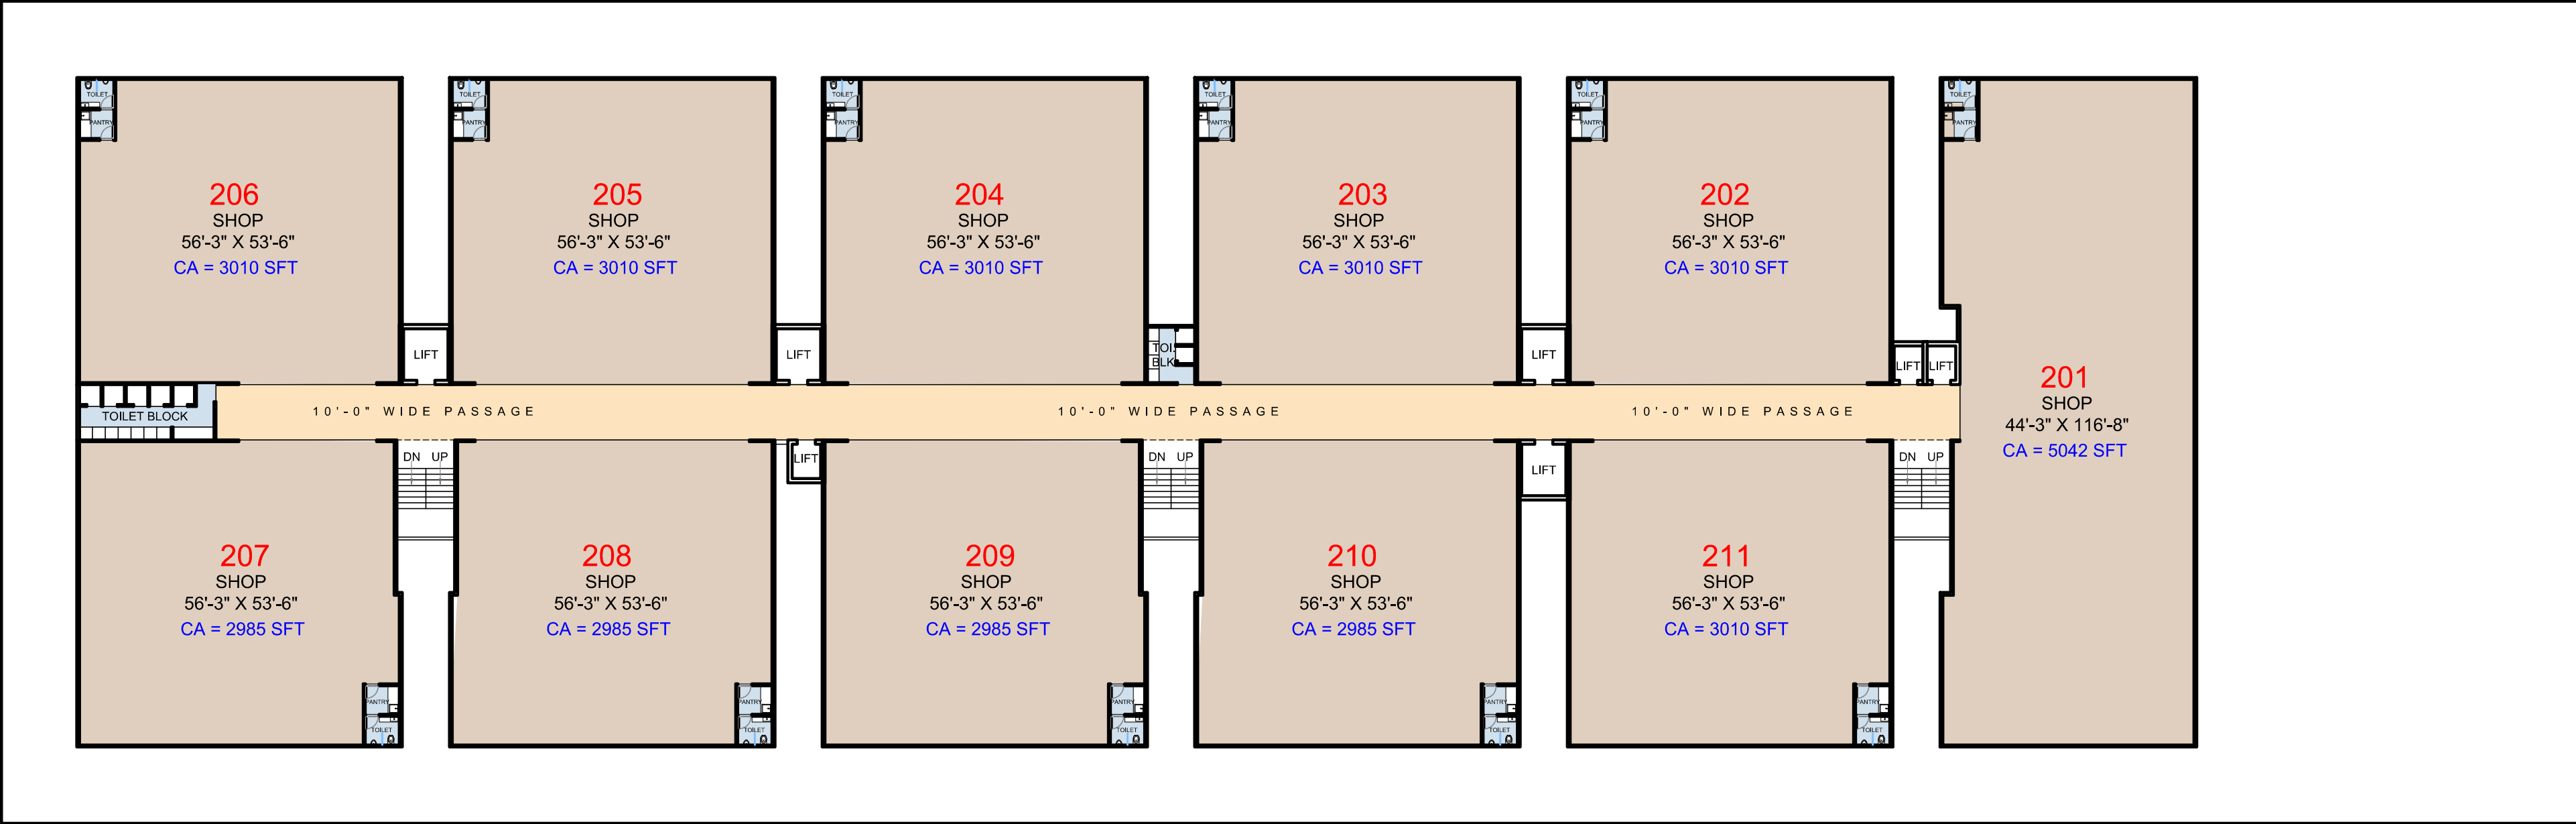

60 FEET WIDE ROAD

SHREE KUBERJI CROWN T.P. 19 (PARVAT - MAGOB) , F.P.- 61 , O.P. -42 , BLOCK - NO 92 , AT - SURAT

2ND. FLOOR PLAN

Alternative	date	scale	north
10	20-05-2018	N.T.S.	