


24.00 MT. WIDE ROAD

30.00 MT. WIDE ROAD

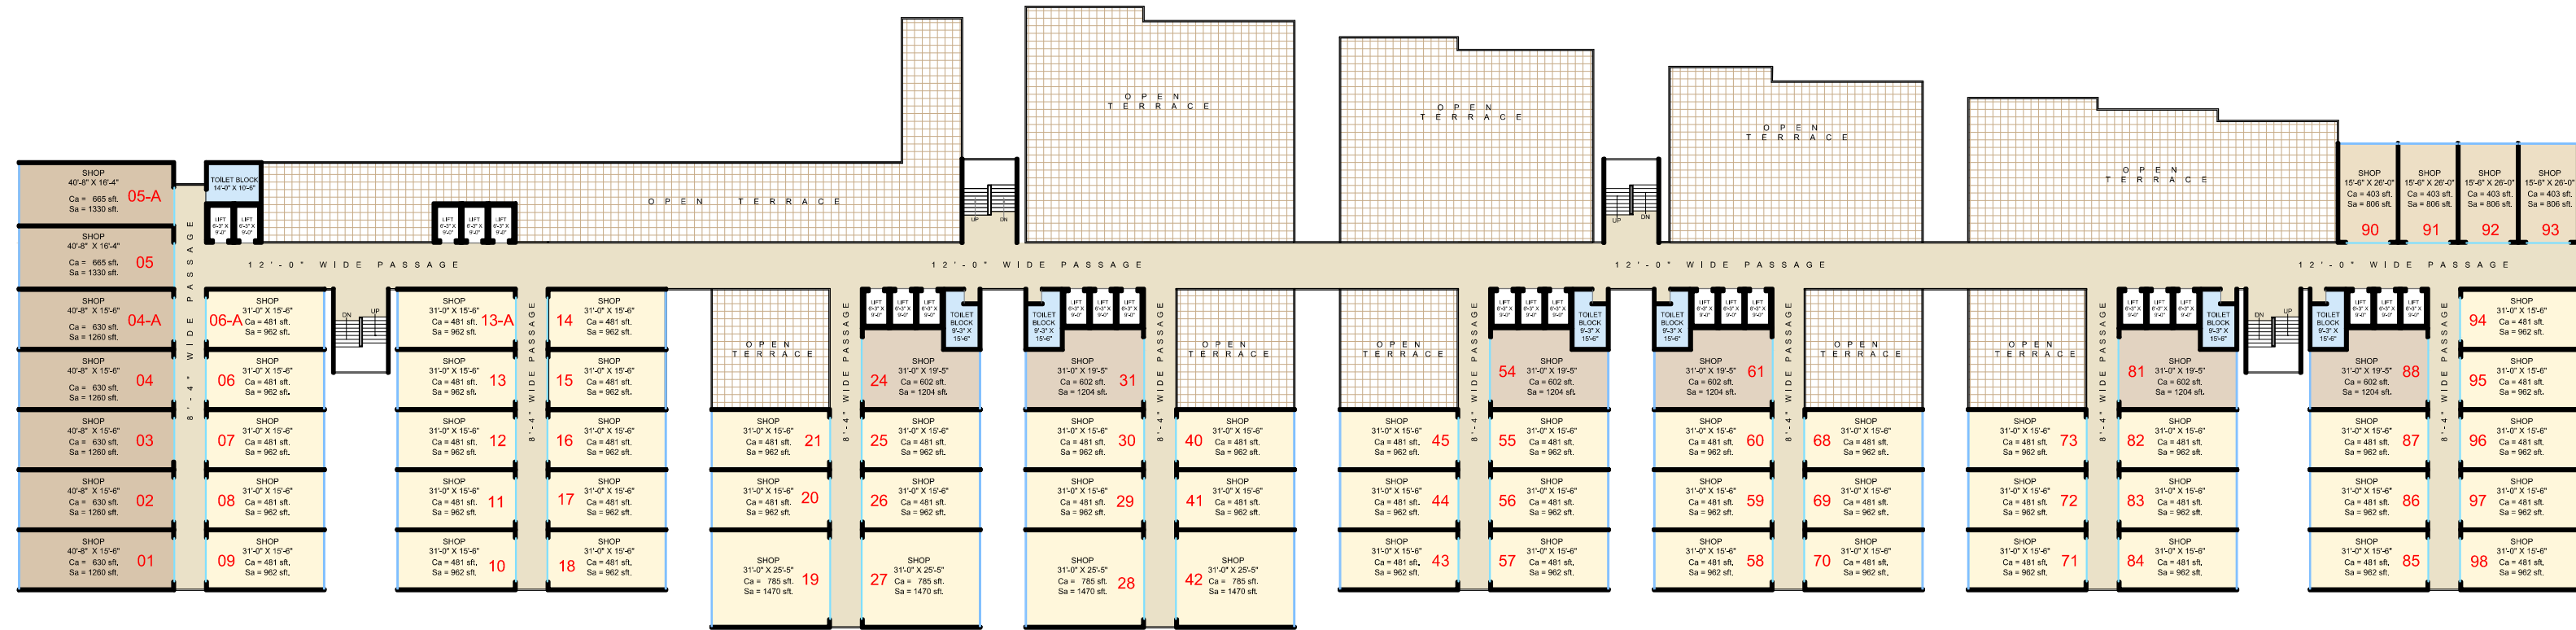

12.00 MT. WIDE ROAD

KUBERJI DECK [t.p.s. no:35 ( kumbharia - saroli ) , f.p.-200 + 213 + 214 / 2 - surat.]

BLACK INK

7TH. FLOOR PLAN

scale

N.T.S.

north



Sanjay Josshi | 201,Ritz square,near indoor stadium,  
ghod dod road, surat (gujarat).  
ph. +91-99798-61616/17, 0261 2666770/990  
mail :- todros@sjosshi.com